

projekt dmk nr 753

**Uchwała Nr .....**

**Rady Miejskiej w Prudniku  
z dnia .....**

**w sprawie wydzierżawienia nieruchomości**

Na podstawie art. 18 ust. 2 pkt .9 litera „a” ustawy z dnia 8 marca 1990 r. o samorządzie gminnym /Dz.U. z 2013r. poz. 594/ Rada Miejska w Prudniku **u c h w a ł a** , co następuje :

§ 1

Wyraża się zgodę na wydzierżawienie dotychczasowemu dzierżawcy gruntu o powierzchni 0,0015 ha z nieruchomości oznaczonej na mapie nr 11 – obręb Prudnik numerem pomiarowym 1062/8 do dnia 31.05.2016r.

§ 2

Wykonanie uchwały powierza się Burmistrzowi Prudnika zgodnie z obowiązującymi w tym zakresie przepisami.


§ 3

Uchwała wchodzi w życie z dniem podjęcia .

RADCA PRAWNY

10.06.2016r.   
mgr Grażyna Begej-Husak



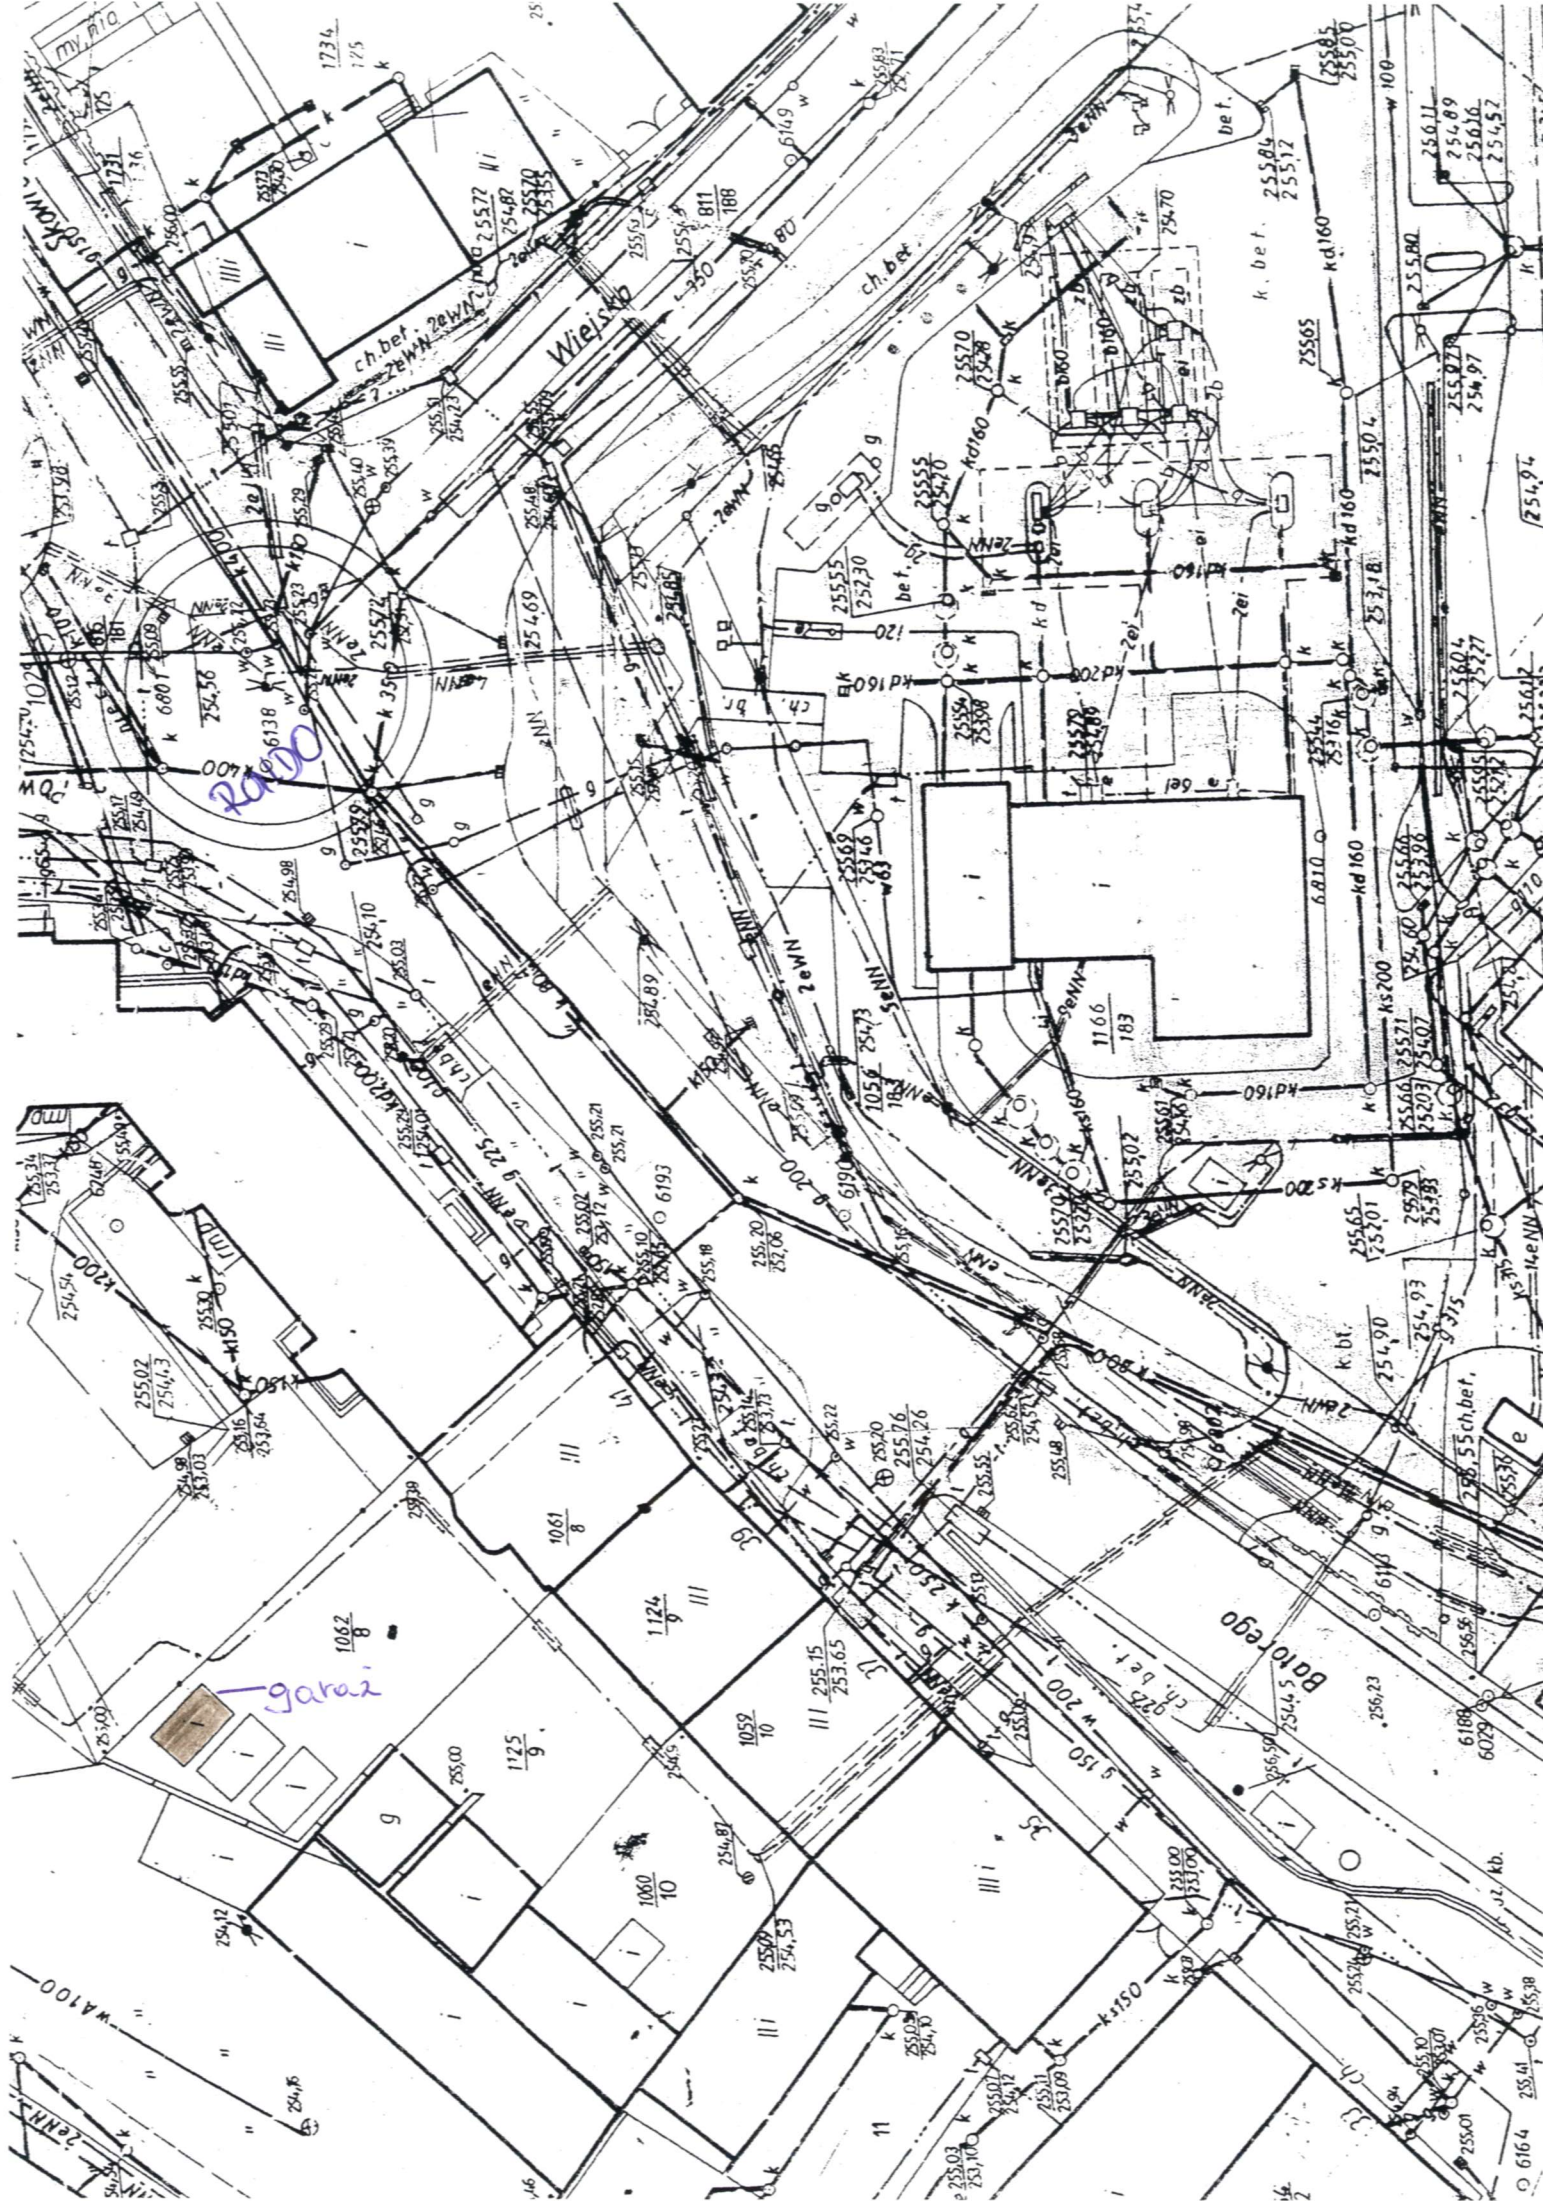

2000

garaż

Wiesioł

Batołego

Architectural site plan showing building footprints, courtyards, and structural annotations. Key features include:   
 - Building footprints with internal room divisions.   
 - Courtyards labeled 'Wiesioł' and 'Batołego'.   
 - Numerous floor level annotations (e.g., 255.00, 254.15, 253.10).   
 - Wall thickness annotations (e.g., 1061/8, 1124/9, 1052/10).   
 - A purple circle with the number '2000' on the left side.   
 - A purple label 'garaż' with an arrow pointing to a specific area.   
 - Various structural and utility symbols throughout the plan.