


OŚWIETLENIE ZEWNĘTRZNE

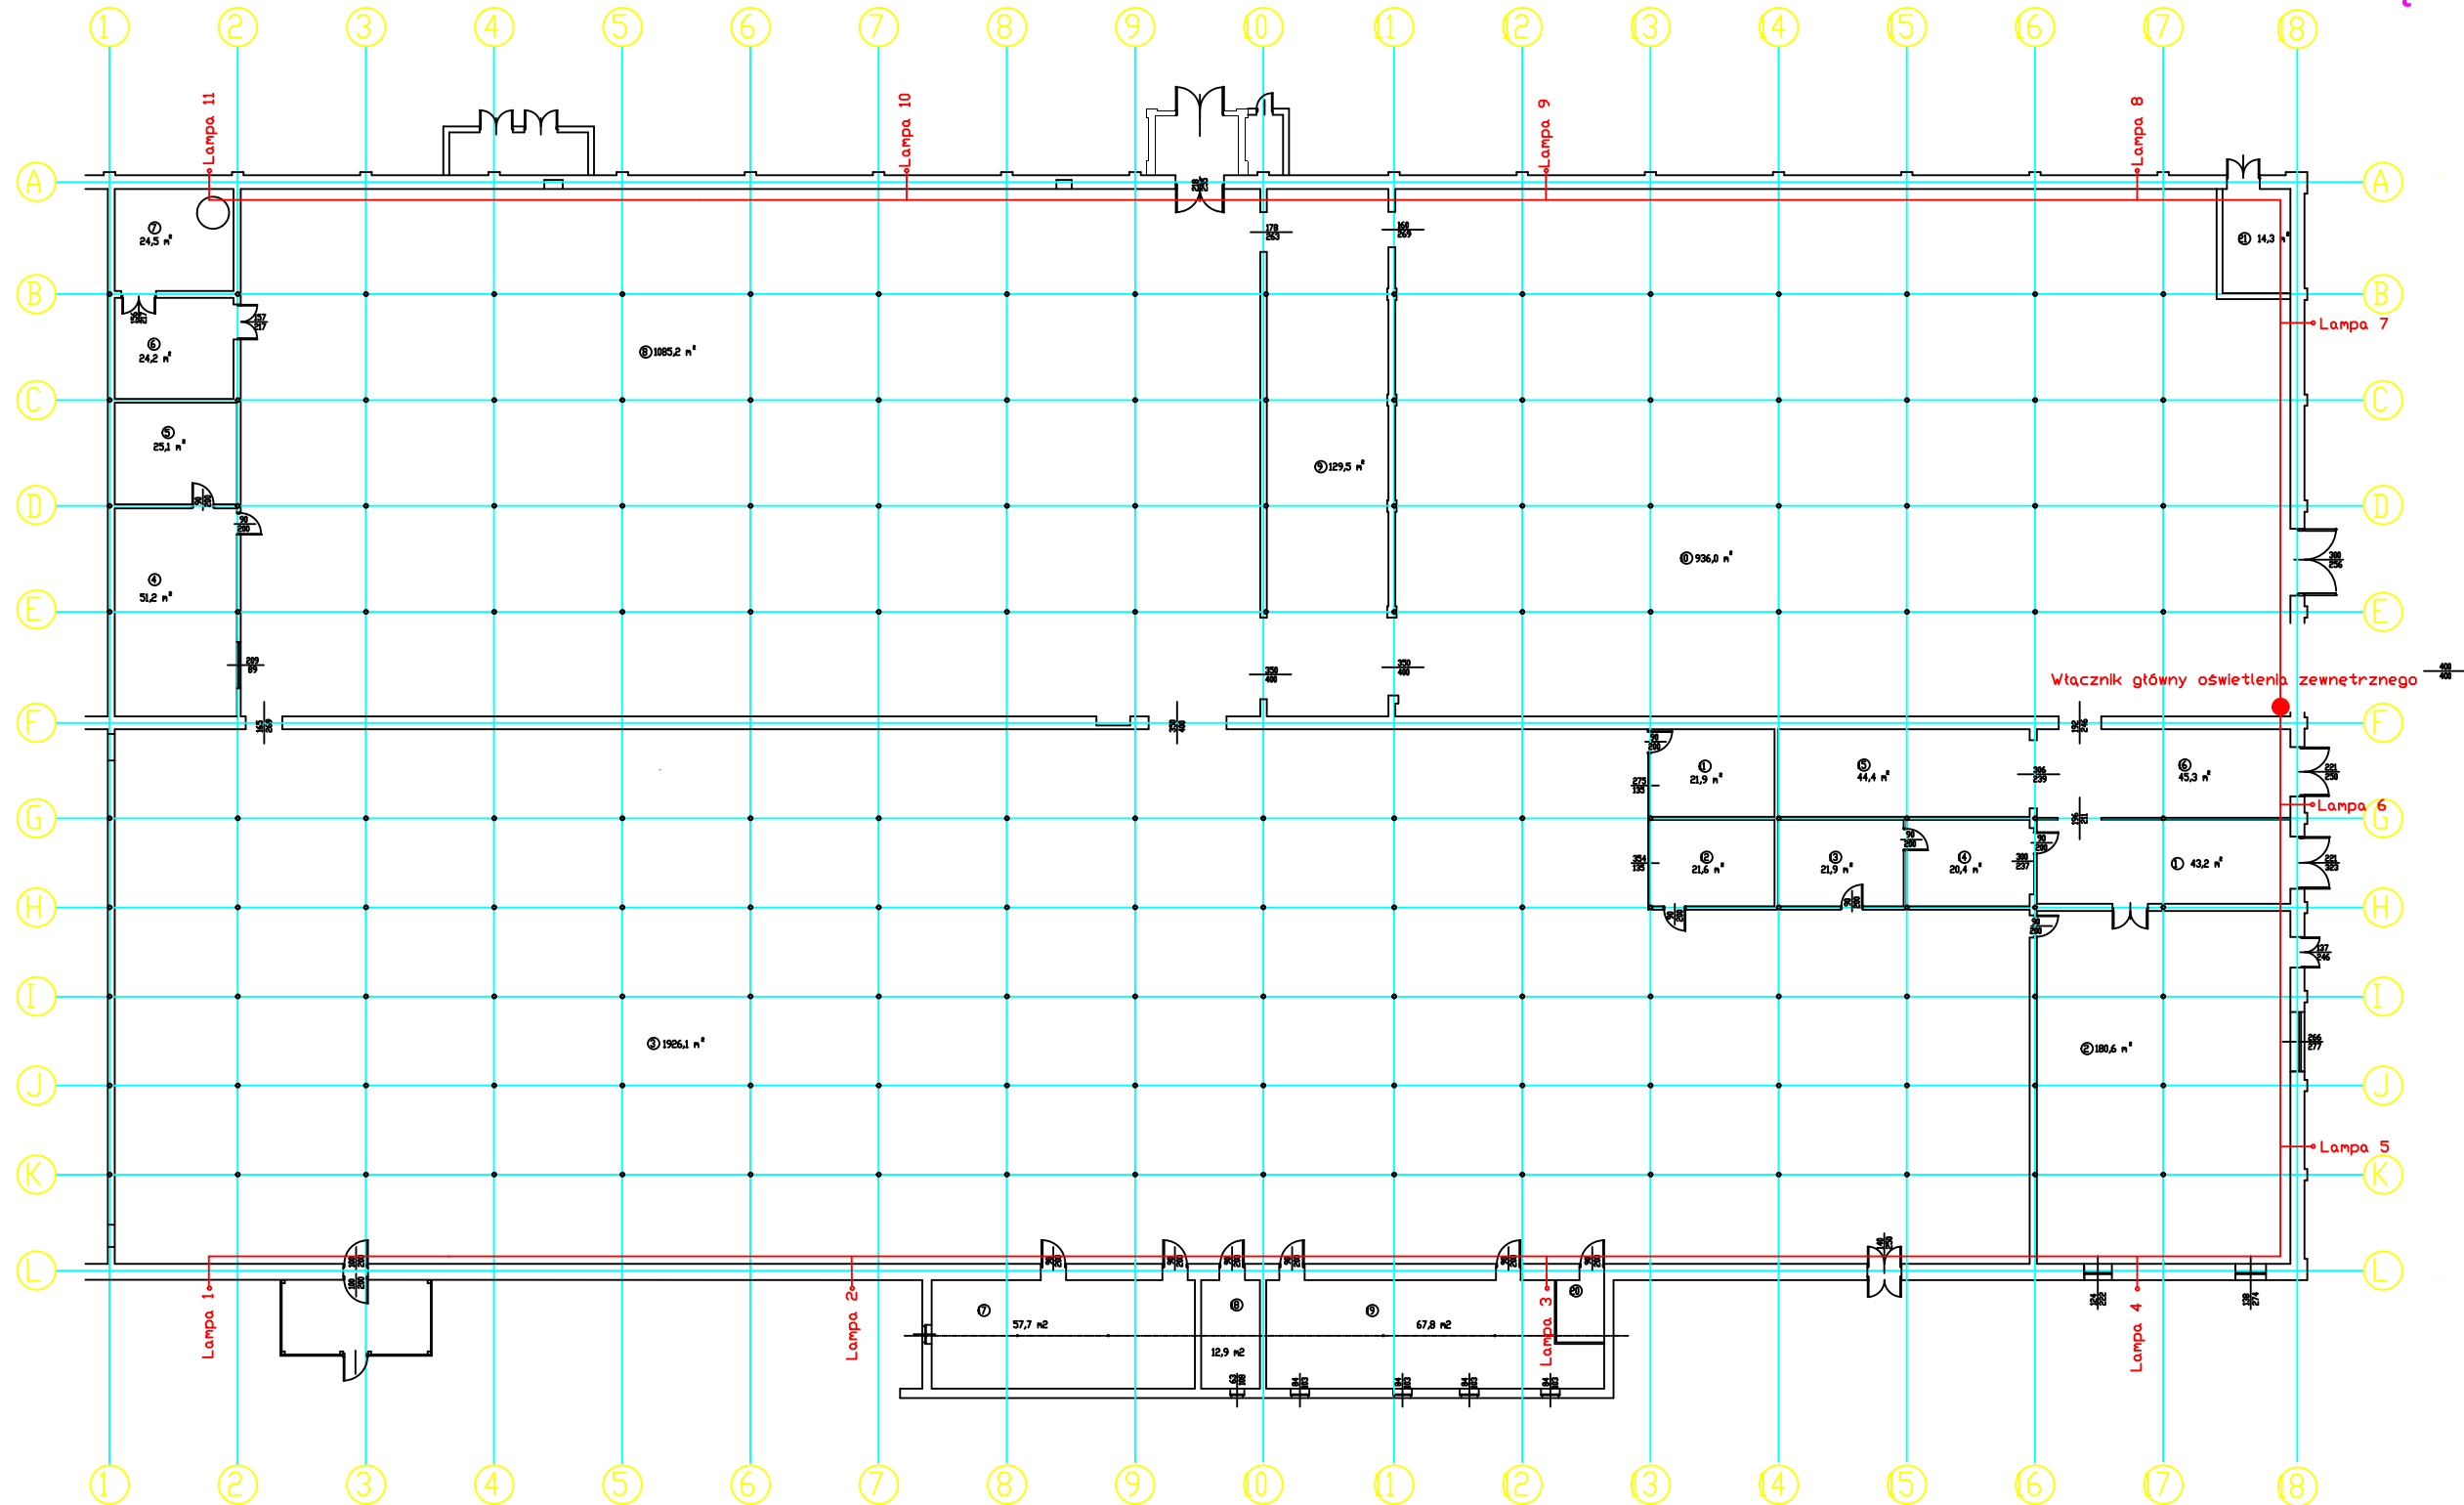

Production hall - Prudnik ul. Nyska 17a Lot nr 1984/140

Specification of the surfaces

① Entrance	43,2 m ²	⑨ Warehouse	129,5 m ²	⑦ Sanitary facility	57,7 m ²
② Cloak room	180,6 m ²	⑩ Warehouse hall	936,0 m ²	⑧ Woman's sanitary facility	12,9 m ²
③ Production hall	1926,1 m ²	⑪ Office	21,9 m ²	⑨ Lunchroom	67,8 m ²
④ Social facility	51,2 m ²	⑫ Office	21,6 m ²	⑩ Man's sanitary facility	6,0 m ²
⑤ Cloak room	25,1 m ²	⑬ Office	21,9 m ²	Total	4745,5 m ²
⑥ Technical facility	24,2 m ²	⑭ Office	20,4 m ²	⑪ Heating facility	14,3 m ²
⑦ Compressor facility	24,5 m ²	⑮ Warehouse	44,4 m ²	Total	14,3 m ²
⑧ Production hall	1085,2 m ²	⑯ Warehouse	45,3 m ²	In all	4759,8 m ²

PRZEDMIOT OPRACOWANIA	ROZWÓJ INFRASTRUKTURY POPRZEMYSŁOWYCH TERENÓW INWESTYCYJNYCH PRZY UL. NYSKIEJ W PRUDNIKU	
INWESTOR	GMINA PRUDNIK UL. KOŚCIUSZKI 3, 48-200 PRUDNIK	RYSUNEK NR 4
LOKALIZACJA	PRUDNIK UL. NYSKA dz nr 1984/140	