


# PRZECIWPÓŻAROWY WYŁĄCZNIK PRĄDU

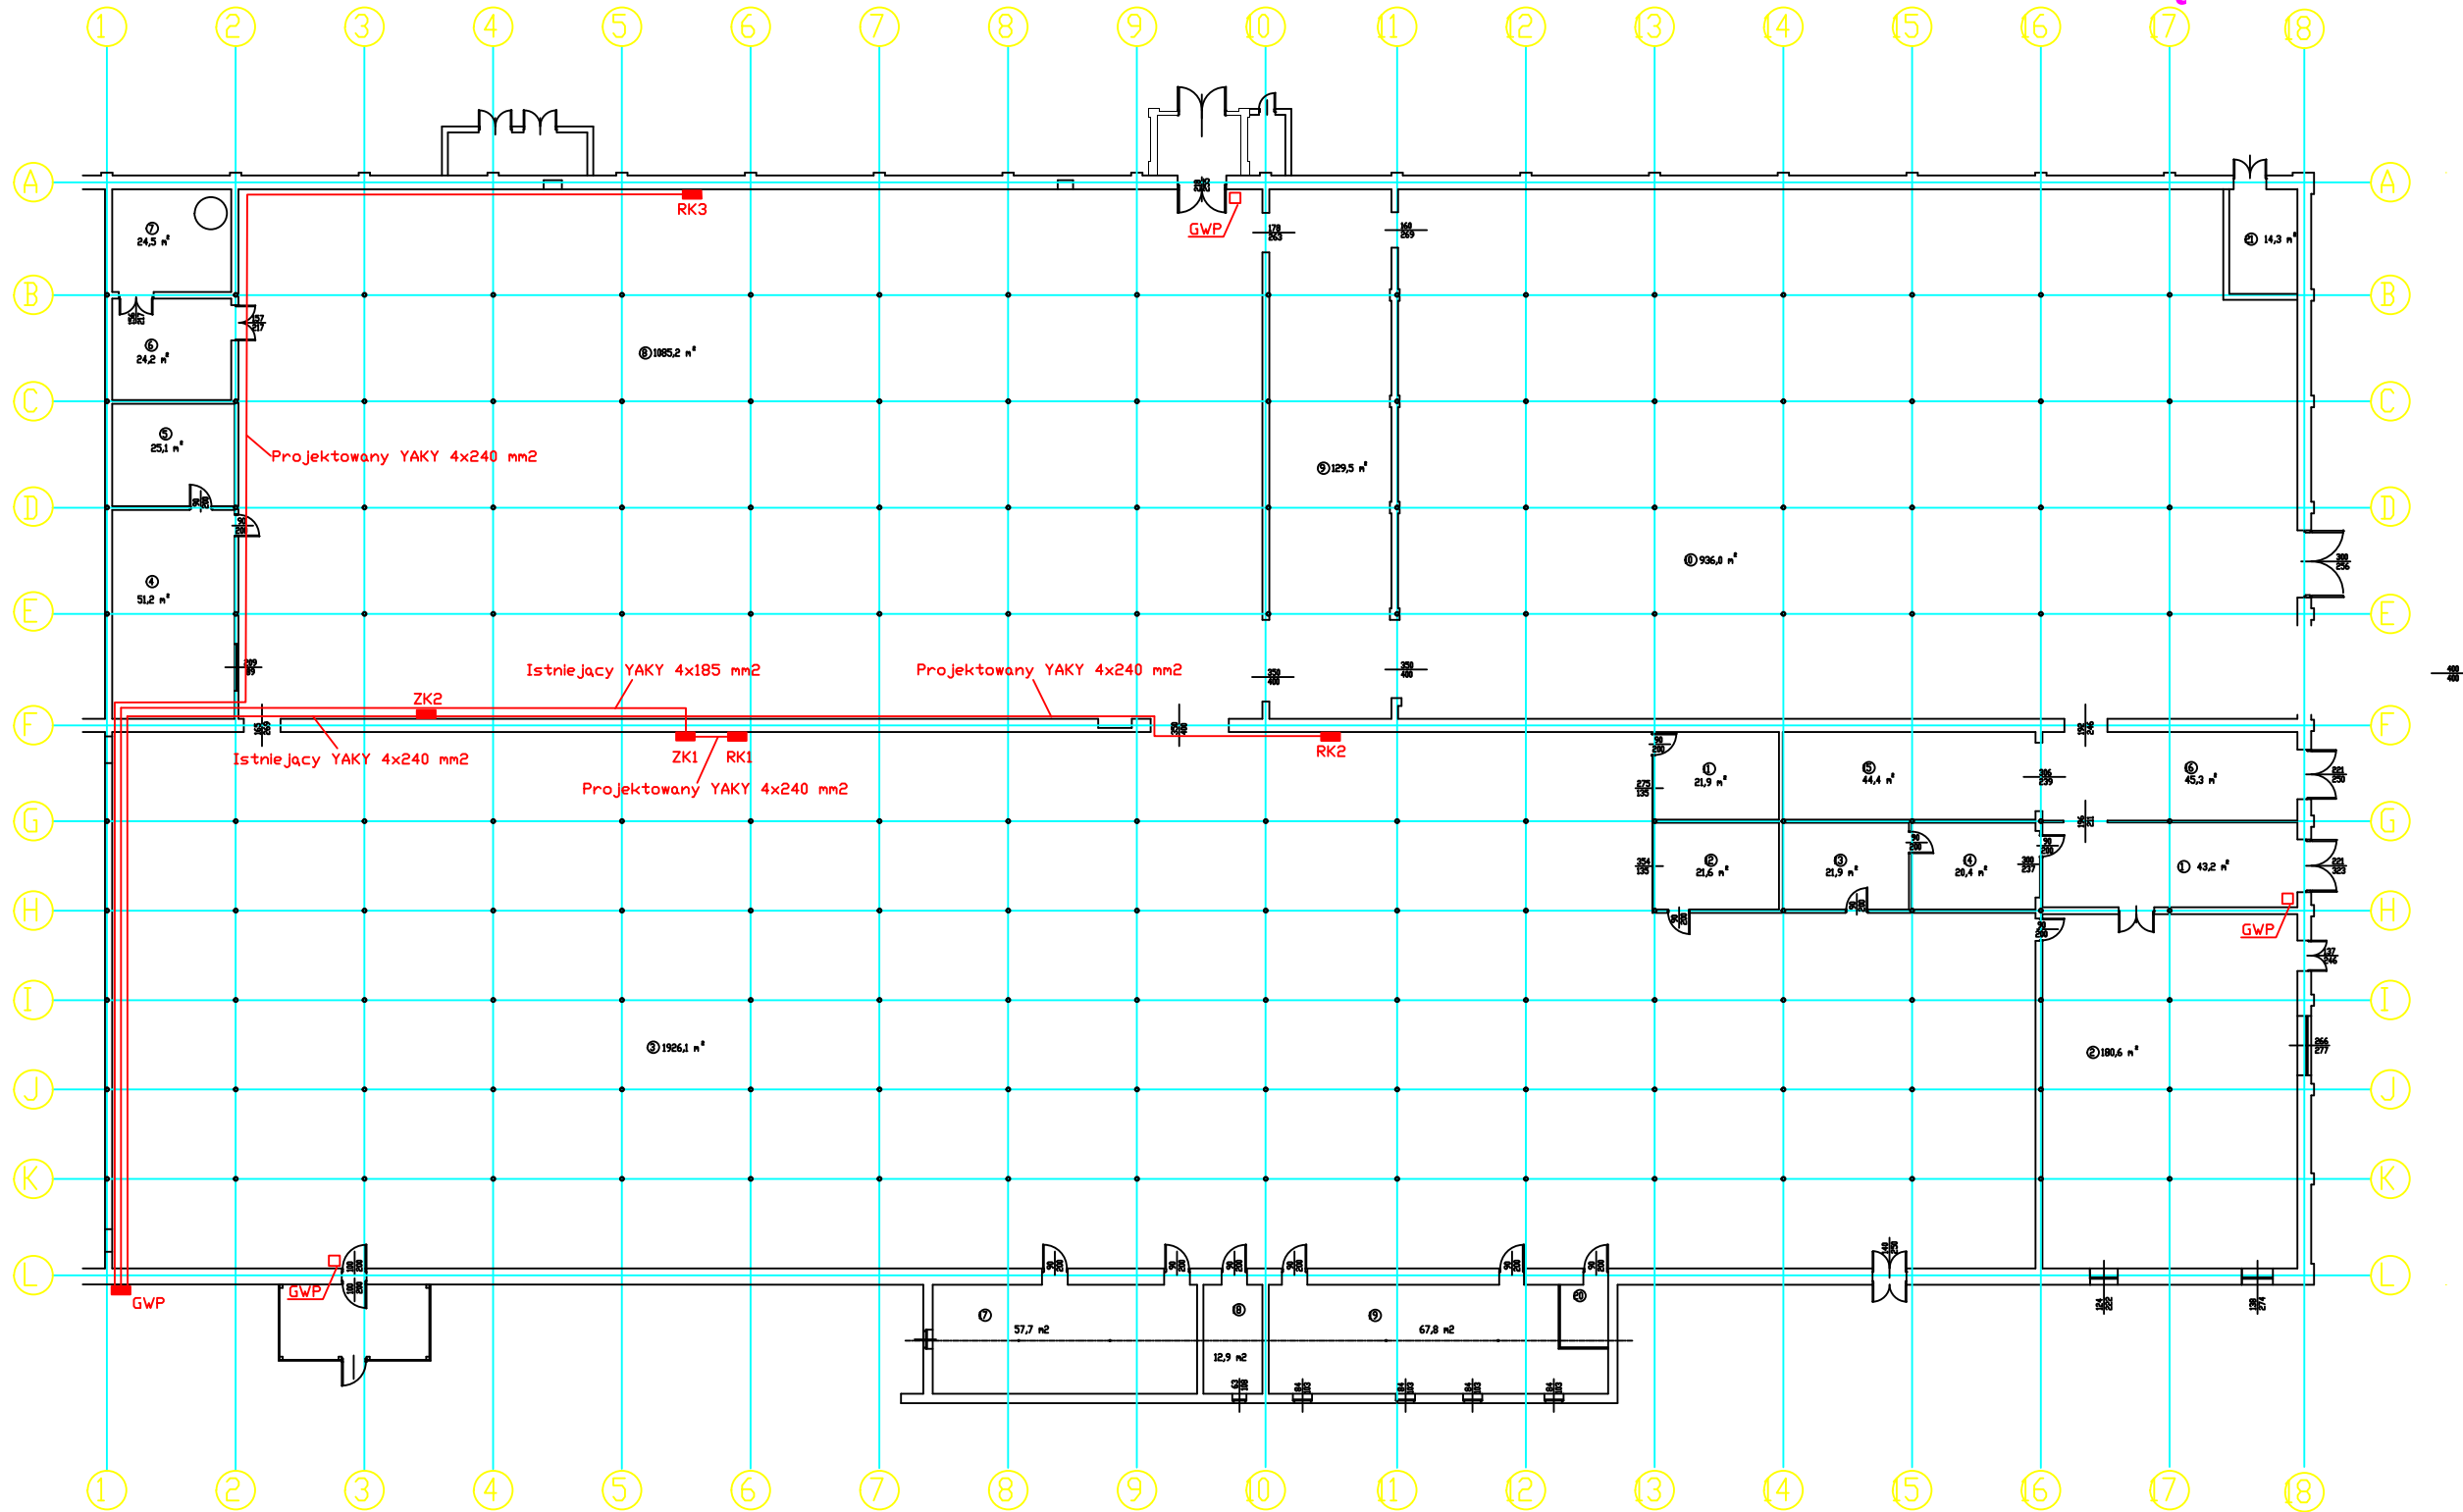

Production hall - Prudnik ul. Nyska 17a Lot nr 1984/140

Specification of the surfaces

① Entrance	43,2 m <sup>2</sup>	⑨ Warehouse	129,5 m <sup>2</sup>	⑦ Sanitary facility	57,7 m <sup>2</sup>
② Cloack room	180,6 m <sup>2</sup>	⑩ Warehouse hall	936,0 m <sup>2</sup>	⑧ Woman's sanitary facility	12,9 m <sup>2</sup>
③ Production hall	1926,1 m <sup>2</sup>	⑪ Office	21,9 m <sup>2</sup>	⑨ Lunchroom	67,8 m <sup>2</sup>
④ Social facility	51,2 m <sup>2</sup>	⑫ Office	21,6 m <sup>2</sup>	⑩ Man's sanitary facility	6,0 m <sup>2</sup>
⑤ Cloack room	25,1 m <sup>2</sup>	⑬ Office	21,9 m <sup>2</sup>	<b>Total</b>	<b>4745,5 m<sup>2</sup></b>
⑥ Technical facility	24,2 m <sup>2</sup>	⑭ Office	20,4 m <sup>2</sup>	⑪ Heating facility	14,3 m <sup>2</sup>
⑦ Compressor facility	24,5 m <sup>2</sup>	⑮ Warehouse	44,4 m <sup>2</sup>	<b>Total</b>	<b>14,3 m<sup>2</sup></b>
⑧ Production hall	1085,2 m <sup>2</sup>	⑯ Warehouse	45,3 m <sup>2</sup>	<b>In all</b>	<b>4759,8 m<sup>2</sup></b>

PRZEDMIOT OPRACOWANIA	ROZWÓJ INFRASTRUKTURY POPRZEMYSŁOWYCH TERENÓW INWESTYCYJNYCH PRZY UL. NYSKIEJ W PRUDNIKU	
INWESTOR	GMINA PRUDNIK UL. KOŚCIUSZKI 3, 48-200 PRUDNIK	RYSUNEK NR 6
LOKALIZACJA	PRUDNIK UL. NYSKA dz nr 1984/140	