


ZASILANIE BRAMY

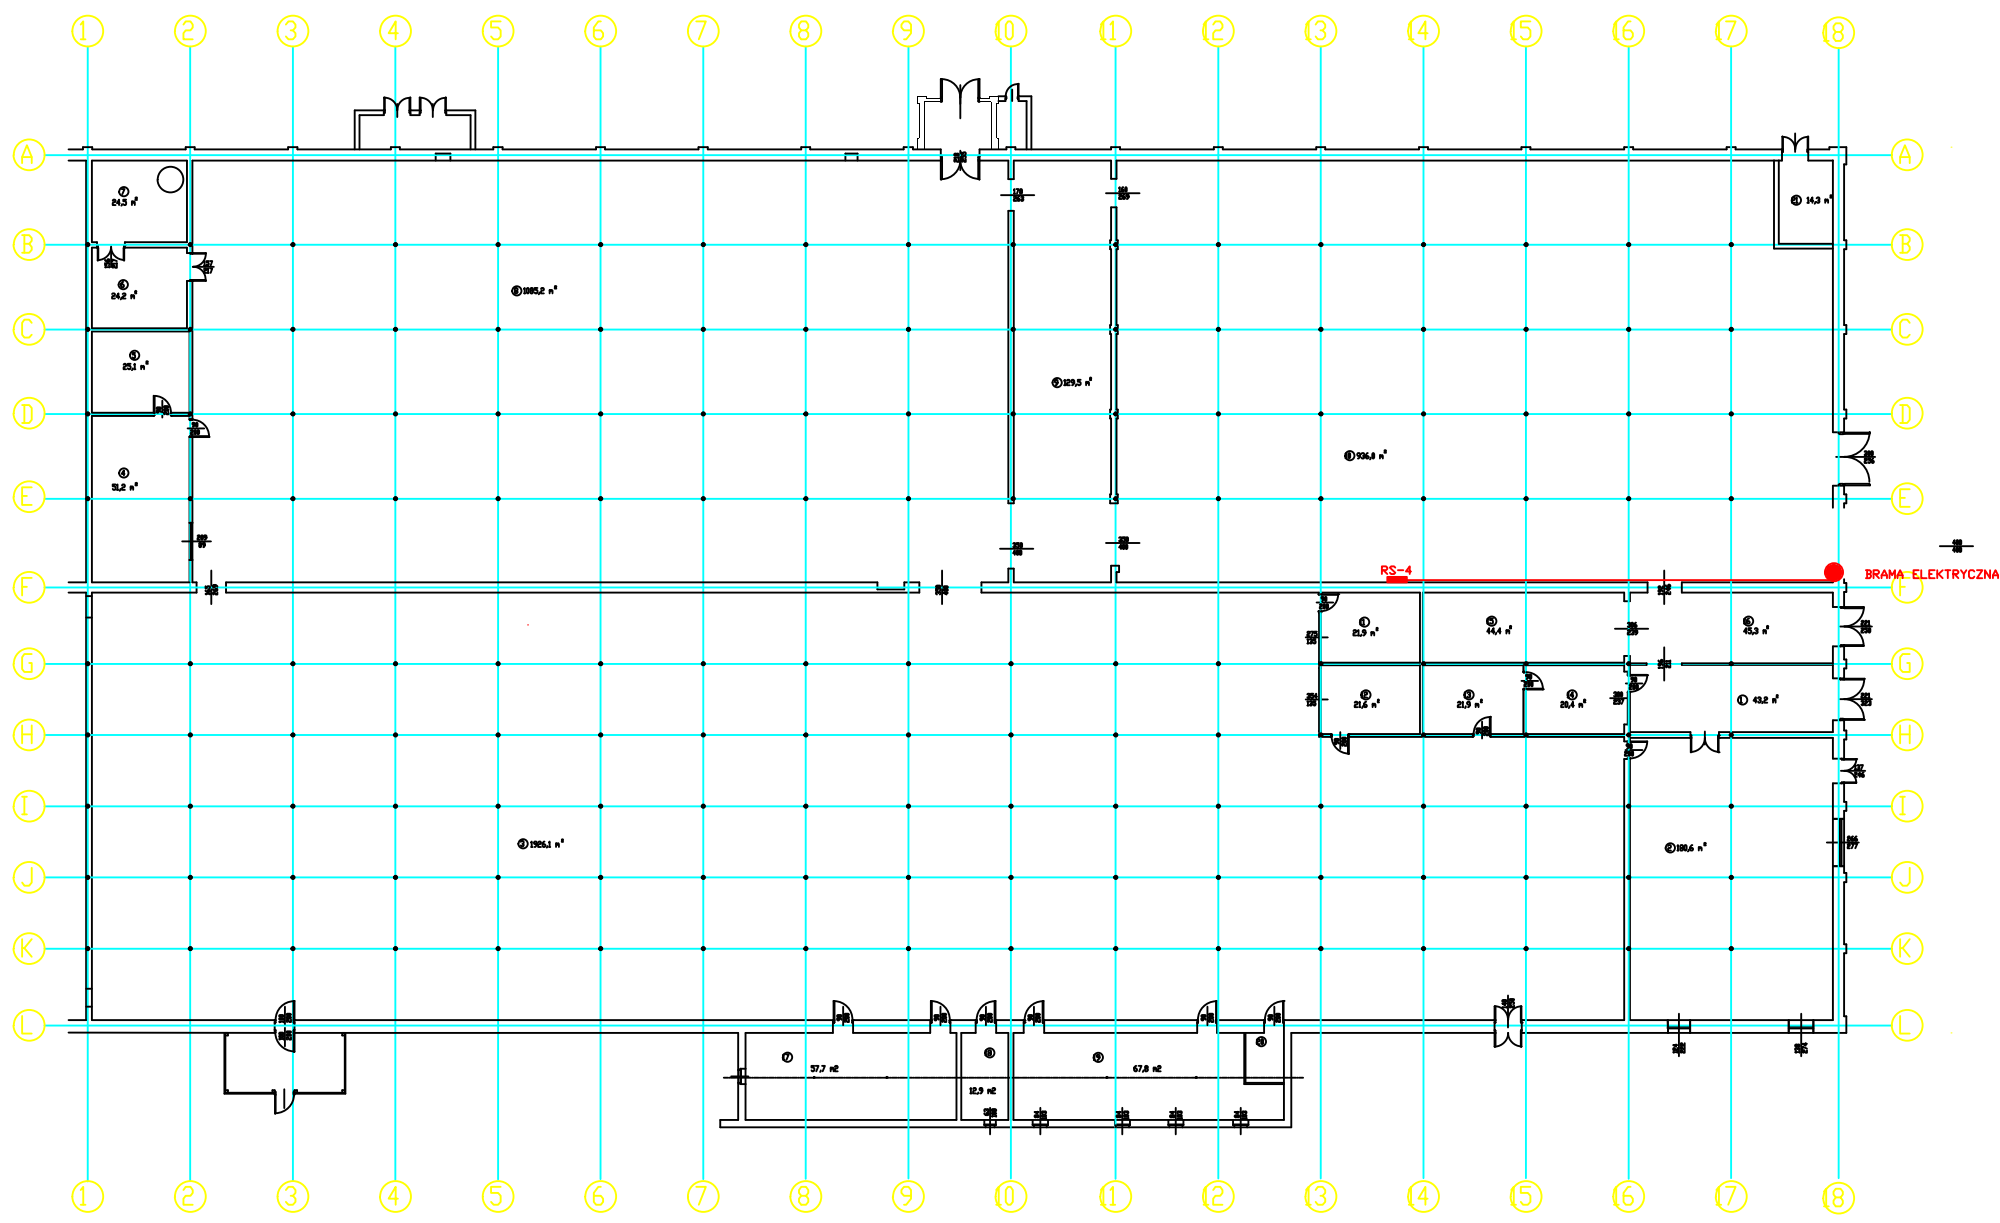

Production hall - Prudnik ul. Nyska 17a Lot nr 1984/140

Specification of the surfaces					
1 Entrance	43,2 m²	9 Warehouse	129,5 m²	17 Sanitary facility	57,7 m²
2 Cloak room	180,6 m²	10 Warehouse hall	936,0 m²	18 Woman's sanitary facility	12,9 m²
3 Production hall	1926,1 m²	11 Office	21,9 m²	19 Lunchroom	67,8 m²
4 Social facility	51,2 m²	12 Office	21,6 m²	20 Man's sanitary facility	6,0 m²
5 Cloak room	25,1 m²	13 Office	21,9 m²	Total	4745,5 m²
6 Technical facility	24,2 m²	14 Office	20,4 m²	21 Heating facility	14,3 m²
7 Compressor facility	24,5 m²	15 Warehouse	44,4 m²	Total	14,3 m²
8 Production hall	1085,2 m²	16 Warehouse	45,3 m²	In all	4759,8 m²

PRZEDMIOT OPRACOWANIA	ROZWÓJ INFRASTRUKTURY POPRZEMYSŁOWYCH TERENÓW INWESTYCYJNYCH PRZY UL. NYSKIEJ W PRUDNIKU	
INWESTOR	GMINA PRUDNIK UL. KOŚCIUSZKI 3, 48-200 PRUDNIK	RYSUNEK NR 5
LOKALIZACJA	PRUDNIK UL. NYSKA dz nr 1984/140	