
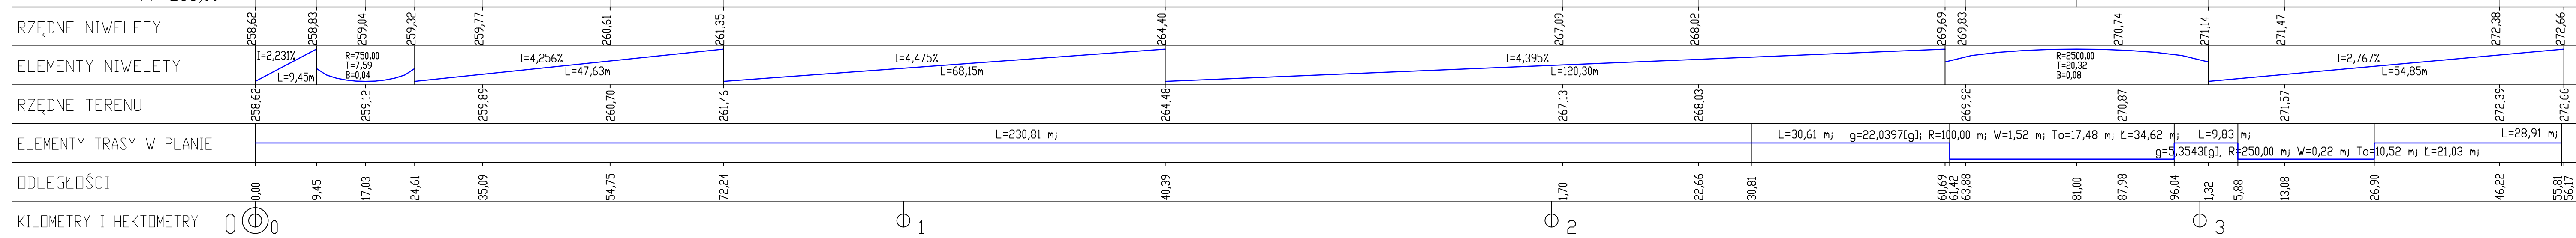



Skala pionowa 1:50
Skala pozioma 1:500

PP=255,00

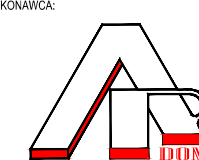

 AR+DOM Biuro Projektowe Usługowe mgr inż. Arkadiusz Zurawski ul. Akademicka 19 48-200 Prudnik tel./fax: (077) 488116, 4074, 1696, 1719, 6559, 149647, 175110, 4 e-mail: ardom@pro.onet.pl		GMINA PRUDNIK 	
PROJEKT PRZEBUDOWA ULICY STRZELECKIEJ W PRUDNIKU 28177, 8, 8745, 1751, 1613, 1633, 1741, 1731, 1654, 1675, 143841 144041, 149141, 4074, 1696, 1719, 6559, 149647, 175110, 4		ETAP: PROJEKT BUDOWLANY INWENIORYSTYKA DATA: 11.22.12-7/2009	
FUNKCJA: DROGI Autor:		PRÓBNIKI: 2 DATA: czerwiec 2009 PODPIS:	
